

Do not scale from this drawing.


This drawing is to be read in conjunction with all other consultants' drawings and specifications for the project. Representation of structural elements is purely indicative. All structural elements to be specified by a certified structural engineer.

This drawing is the copyright of CAUKIN Studio Ltd (registered in England). Reproduction without the express consent of CAUKIN Studio Ltd is prohibited and the information contained on this drawing may not be used for any purpose other than that which is stated on this drawing.

Project: NAIDI

Scale: **1:50 @ A3**

Drawing: **GA PLAN**

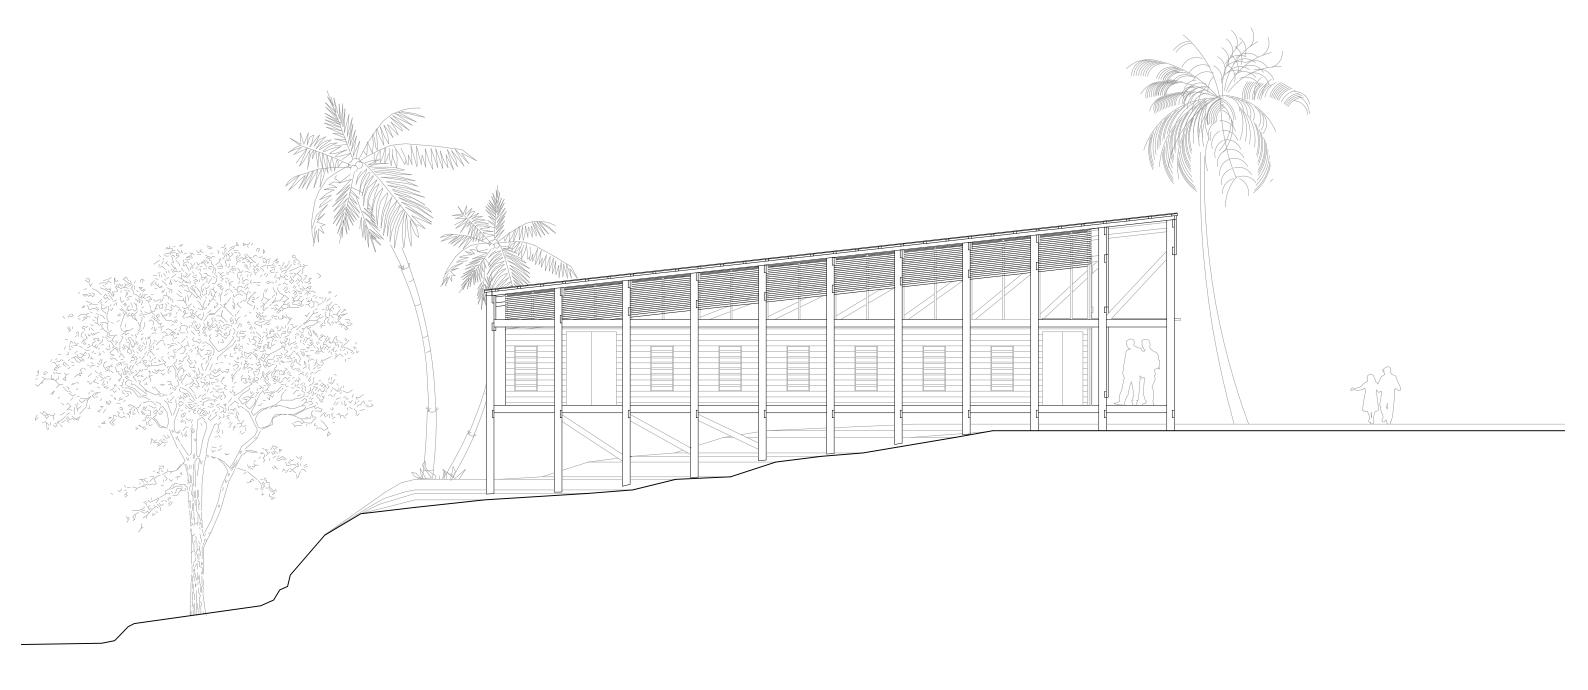

CAUKIN STUDIO LTD. info@caukinstudio.com www.caukinstudio.com www.caukinstudio.com

Do not scale from this drawing.


This drawing is to be read in conjunction with all other consultants' drawings and specifications for the project. Representation of structural elements is purely indicative. All structural elements to be specified by a certified

This drawing is the copyright of CAUKIN Studio Ltd (registered in England). Reproduction without the express consent of CAUKIN Studio Ltd is prohibited and the information contained on this drawing may not be used for any purpose other than that which is stated on this drawing.

NAIDI COMMUNITY HALL

Drawing: NORTH ELEVATION

Scale: **1:100 @ A3**

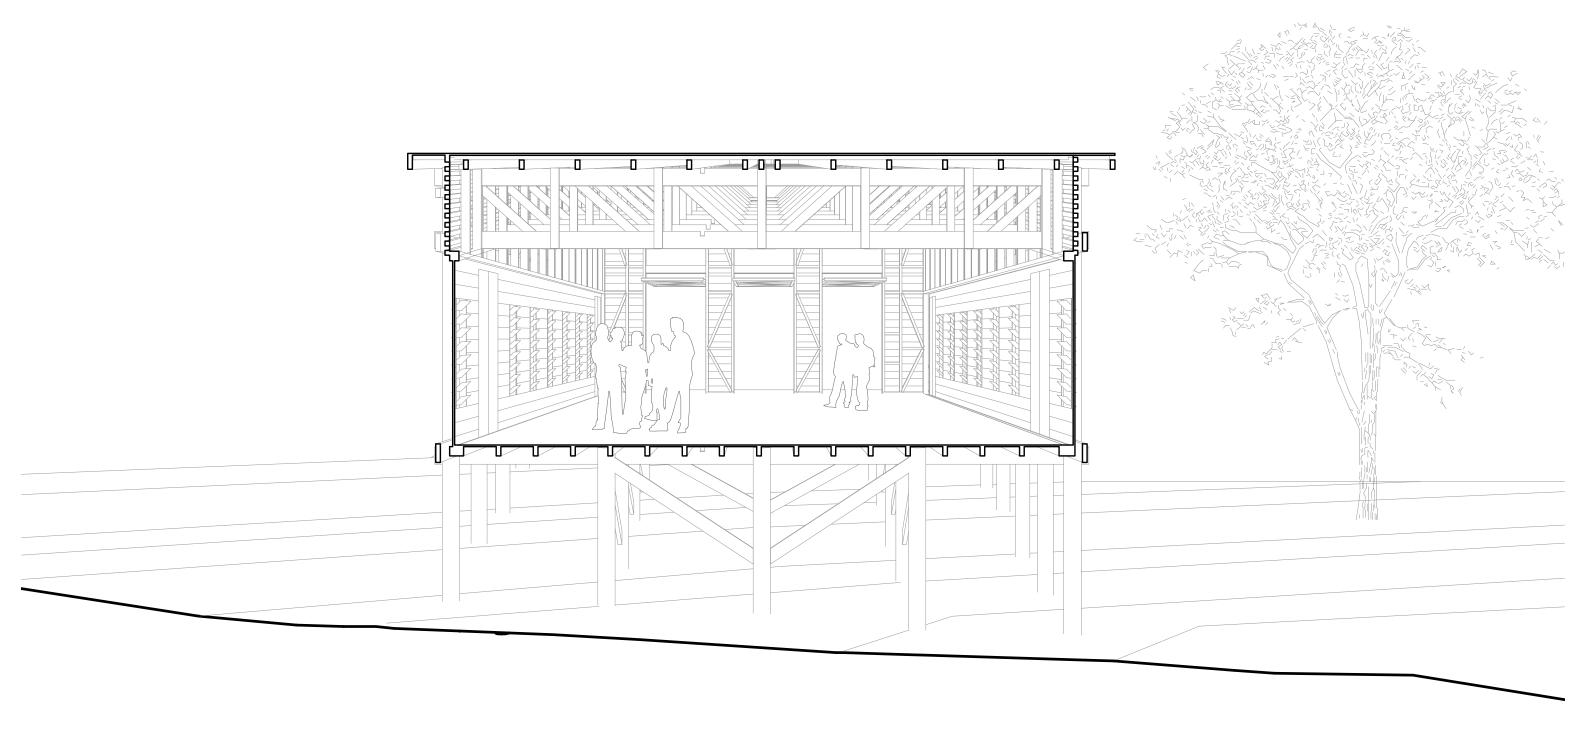

Do not scale from this drawing.

This drawing is to be read in conjunction with all other consultants' drawings and specifications for the project. Representation of structural elements is purely indicative. All structural elements to be specified by a certified structural engineer.


This drawing is the copyright of CAUKIN Studio Ltd (registered in England). Reproduction without the express consent of CAUKIN Studio Ltd is prohibited and the information contained on this drawing may not be used for any purpose other than that which is stated on this drawing.

Project: NAIDI COMMUNITY HALL

Drawing: SECTION AA

Scale:

NTS

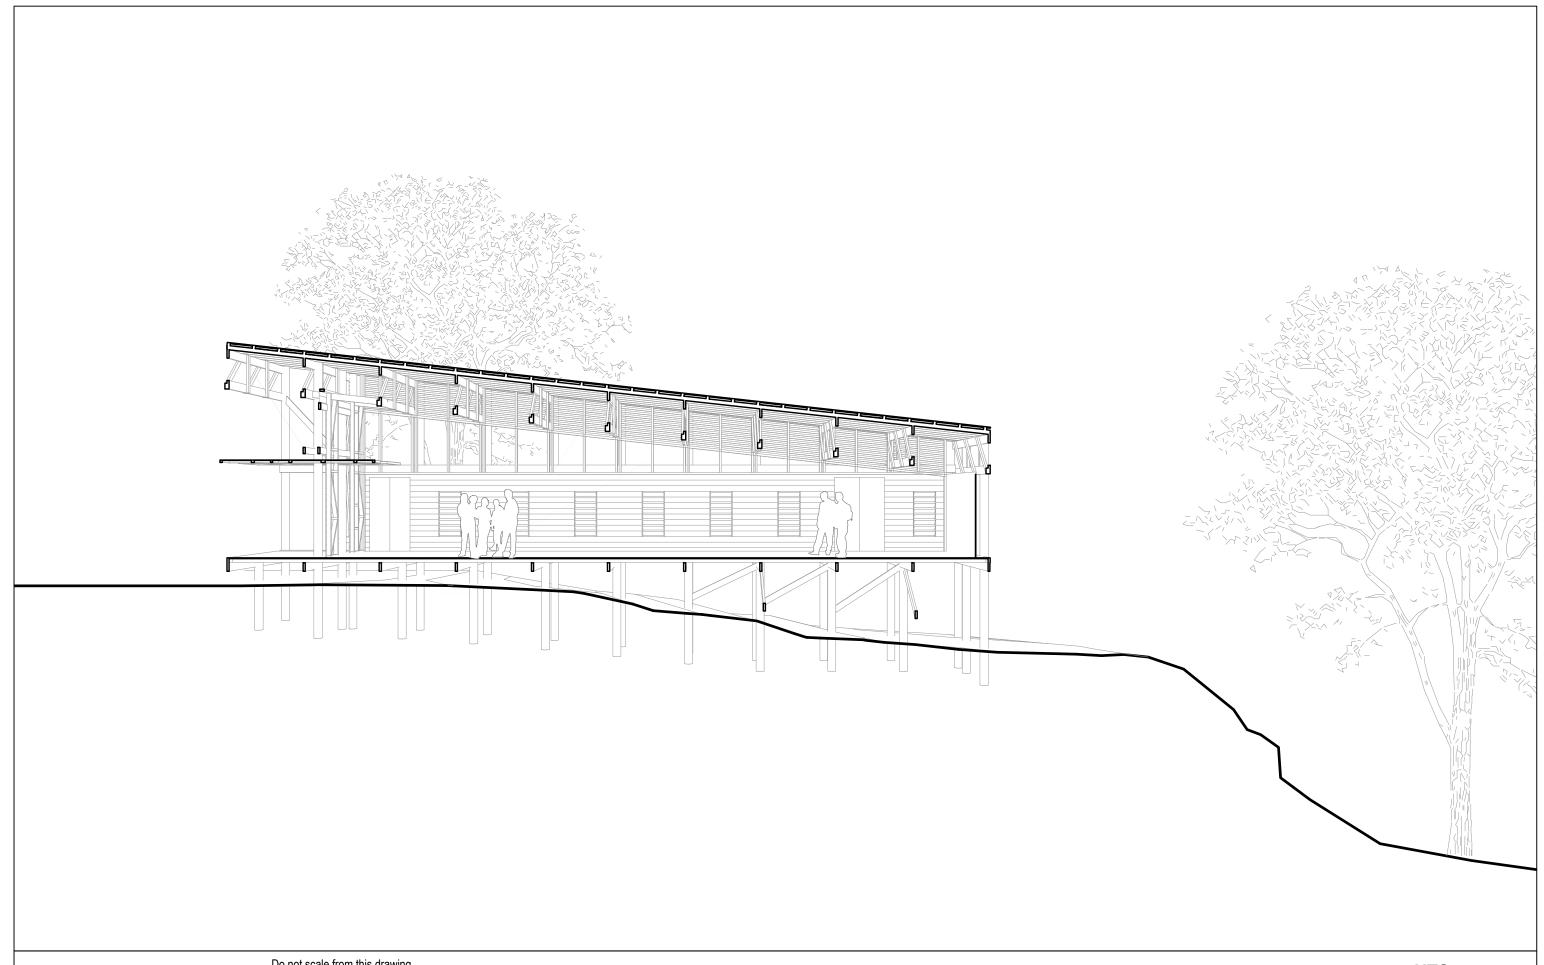

Do not scale from this drawing.

This drawing is to be read in conjunction with all other consultants' drawings and specifications for the project.


Representation of structural elements is purely indicative. All structural elements to be specified by a certified

This drawing is the copyright of CAUKIN Studio Ltd (registered in England). Reproduction without the express consent of CAUKIN Studio Ltd is prohibited and the information contained on this drawing may not be used for any purpose other than that which is stated on this drawing.

NAIDI COMMUNITY HALL

Drawing: **SECTION BB**

NTS

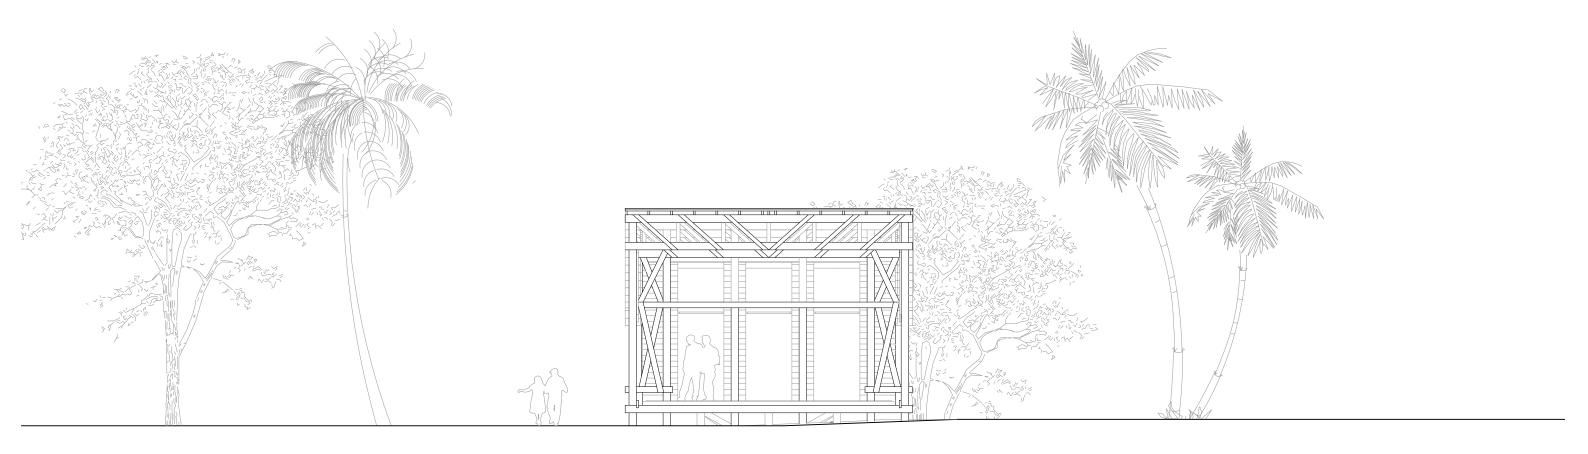

CAUKIN STUDIO LTD.
info@caukinstudio.com
www.caukinstudio.com

Do not scale from this drawing.

This drawing is to be read in conjunction with all other consultants' drawings and specifications for the project. Representation of structural elements is purely indicative. All structural elements to be specified by a certified


structural engineer.

This drawing is the copyright of CAUKIN Studio Ltd (registered in England). Reproduction without the express consent of CAUKIN Studio Ltd is prohibited and the information contained on this drawing may not be used for any purpose other than that which is stated on this drawing.

Project: NAIDI COMMUNITY HALL

Drawing: WEST ELEVATION

Scale: 1:100 @ A3

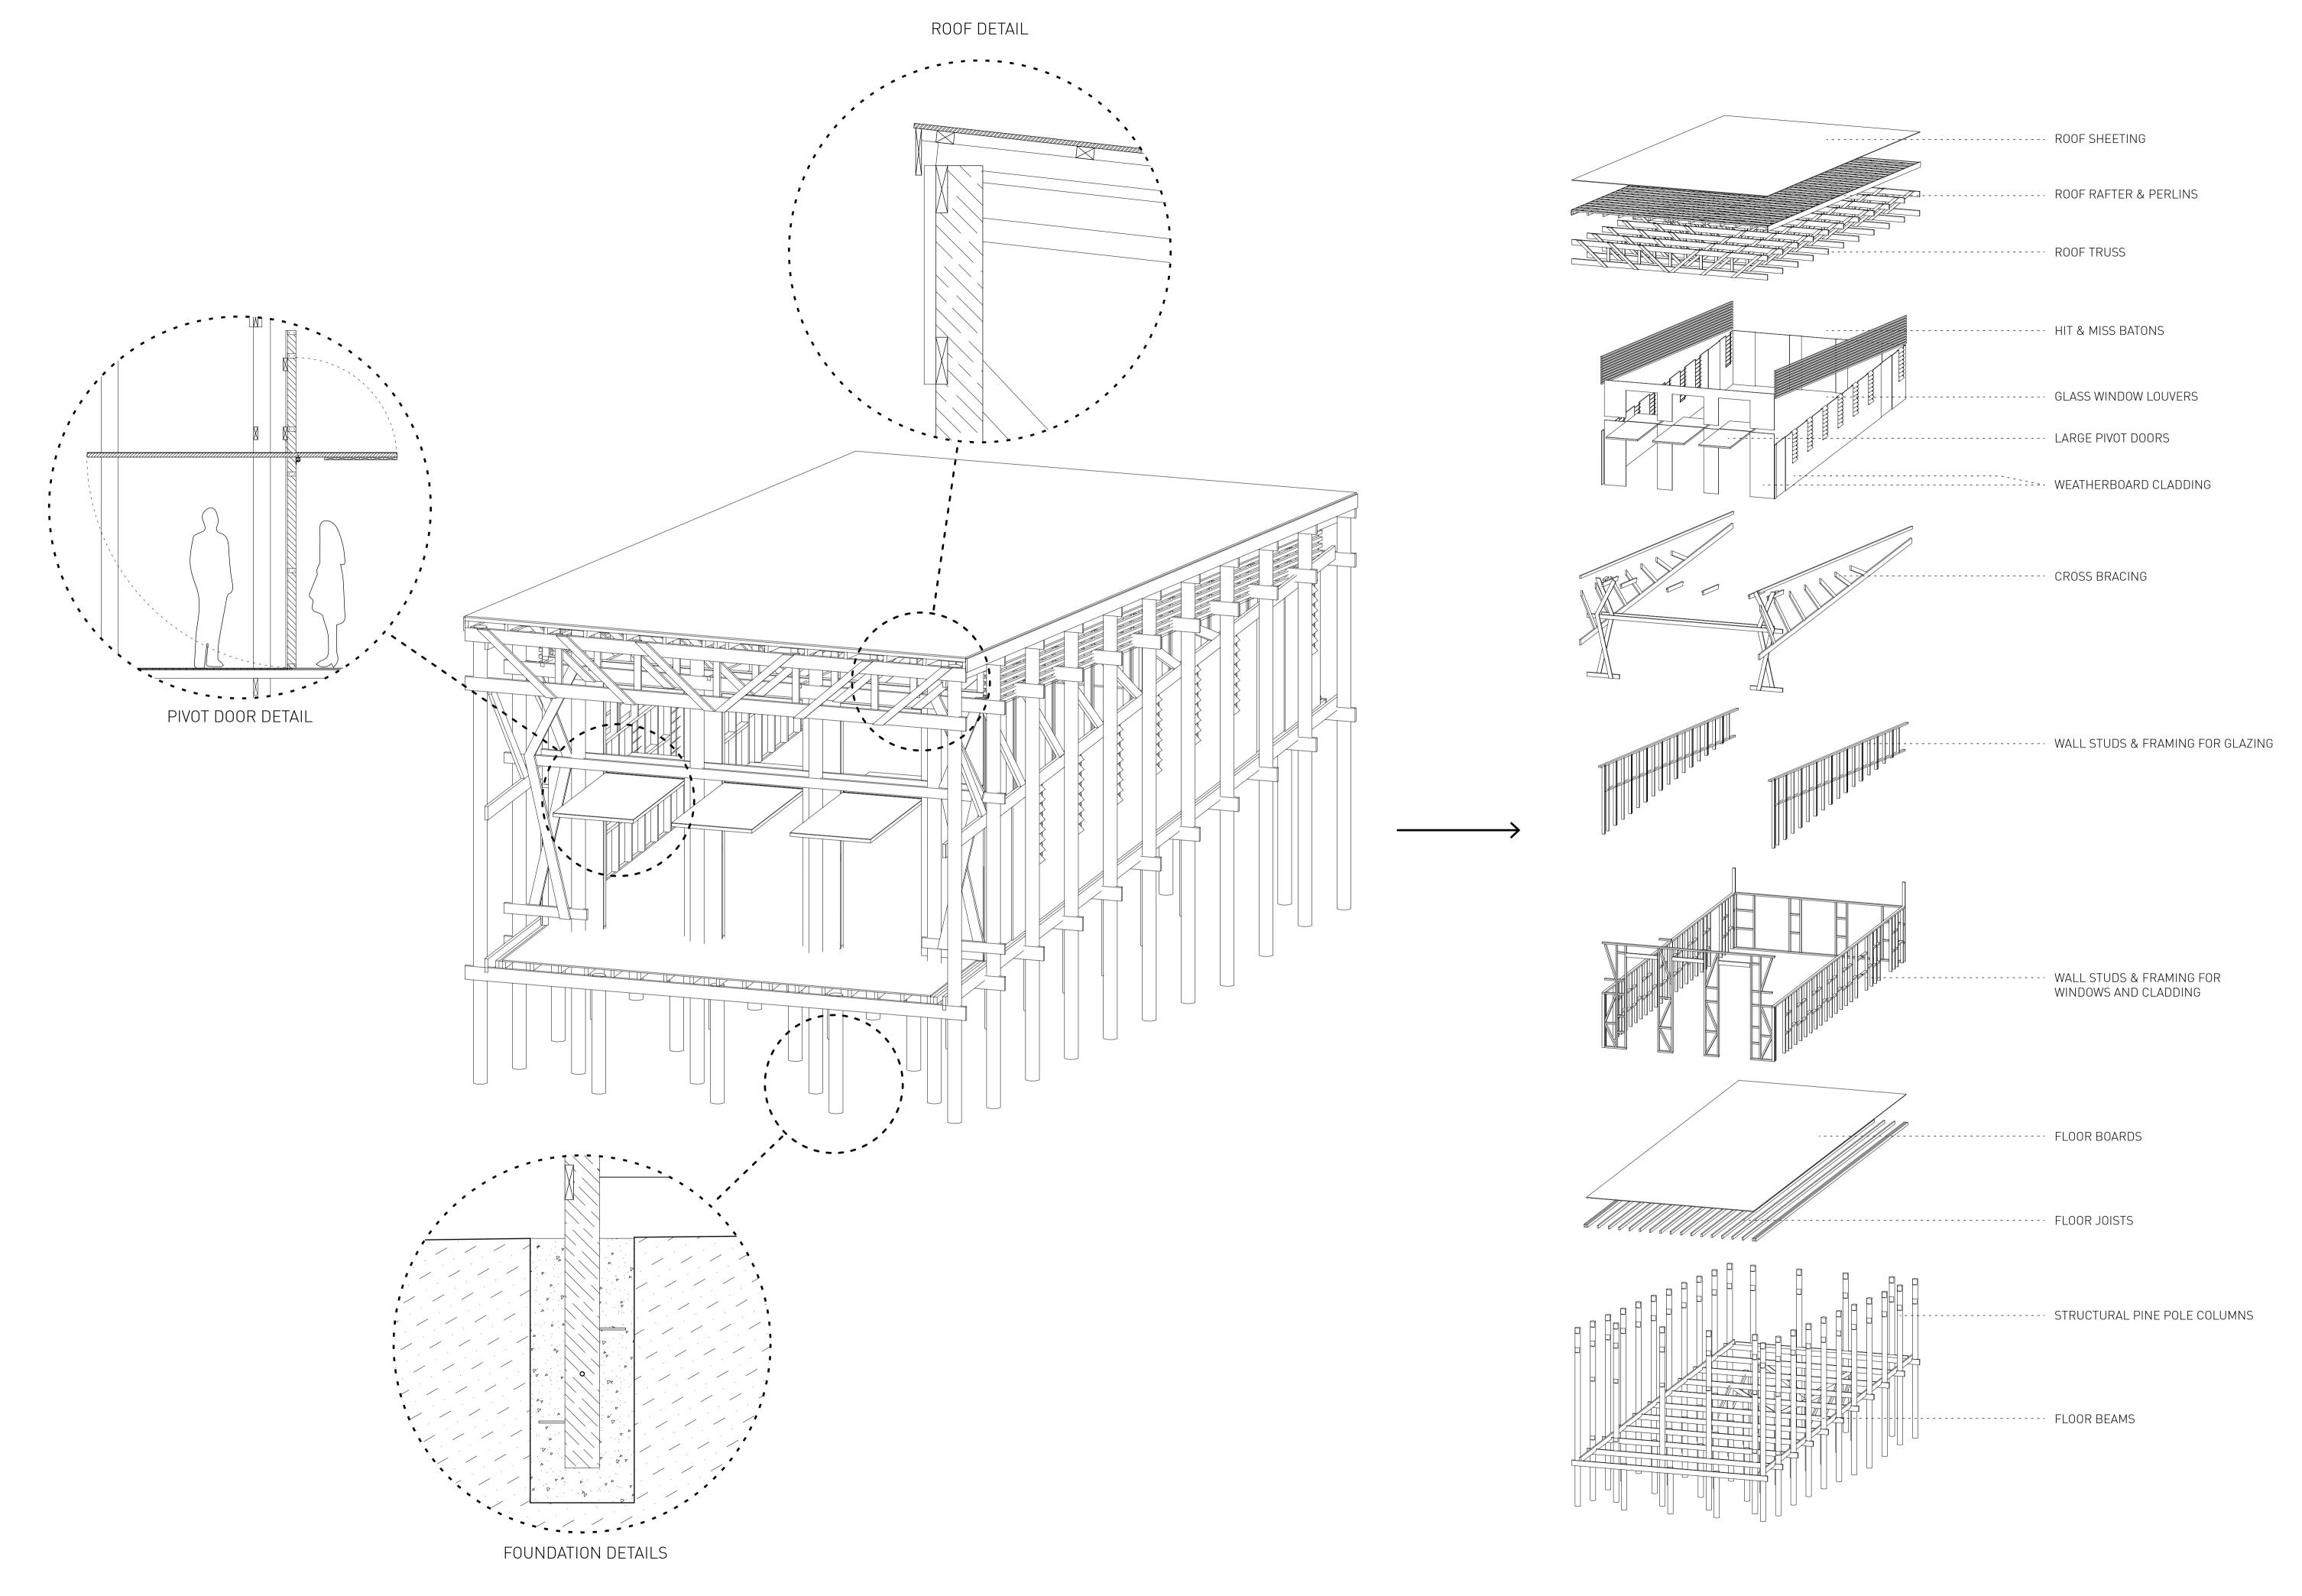



Do not scale from this drawing.

This drawing is to be read in conjunction with all other consultants' drawings and specifications for the project.

Representation of structural elements is purely indicative. All structural elements to be specified by a certified structrual engineer.

This drawing is copyright © CAUKIN Studio Ltd (registered in England). Reproduction without the express consent of CAUKIN Studio Ltd is prohibited and the information contained on this drawing may not be used for any purpose other than that which is stated on this drawing.

Project:
NAIDI

Drawing:

