



This drawing is to be read in conjunction with all other consultants' drawings. Do not scale from this drawing.
This drawing is copyright © CAUKIN Studio


Project: **BULA BATIKI** Drawing: **GF PLAN**


Job No.: Drawing Number: Rev:

18.03 D102 X

Scale: Date:

1:100@ A3 07.01.19 HLT Drawn by:

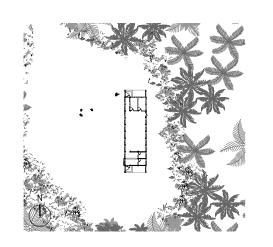

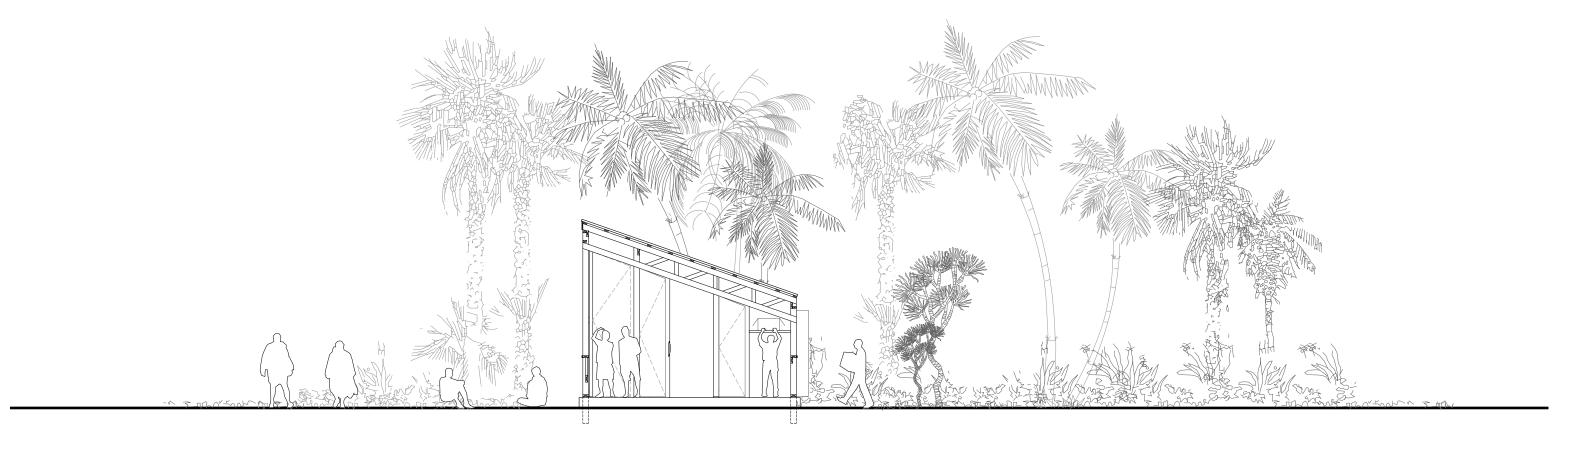

This drawing is to be read in conjunction with all other consultants' drawings. Do not scale from this drawing.
This drawing is copyright © CAUKIN Studio

Project: **BULA BATIKI** Drawing: SECTION AA

18.03 D301 Drawing Number: X


Job No.:


Rev:

Scale: Date:

1:100@ A3 07.01.19 HLT

Drawn by:

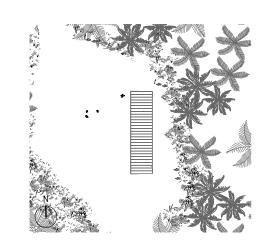

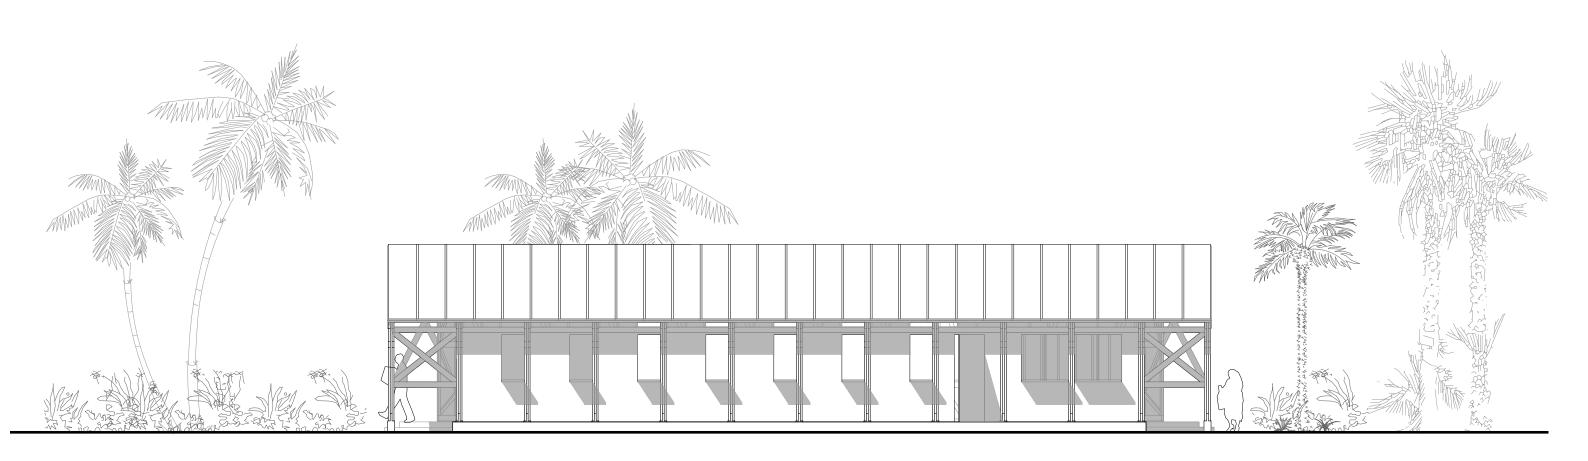

This drawing is to be read in conjunction with all other consultants' drawings. Do not scale from this drawing.
This drawing is copyright © CAUKIN Studio

Project: **BULA BATIKI** Drawing: WEST ELEVATION


Job No.: Drawing Number:


Rev:

18.03 D204 X

Scale: Date:

1:100@ A3 07.01.19 HLT Drawn by:

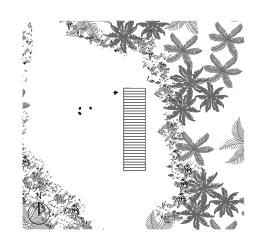

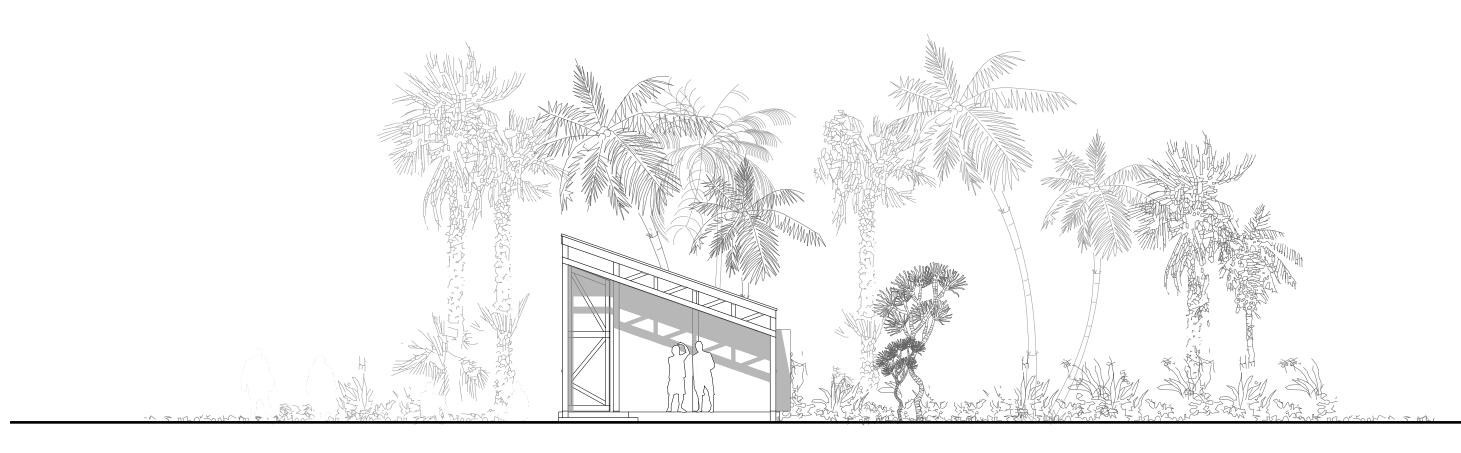

This drawing is to be read in conjunction with all other consultants' drawings. Do not scale from this drawing.
This drawing is copyright © CAUKIN Studio

Project: **BULA BATIKI**

Drawing: SOUTH ELEVATION

Job No.: Drawing Number:

Rev:

18.03 D203 X

Scale: Date:

Drawn by:

1:100@ A3 07.01.19 HLT





This drawing is to be read in conjunction with all other consultants' drawings. Do not scale from this drawing.
This drawing is copyright © CAUKIN Studio

Project: **BULA BATIKI**

Drawing: NORTH ELEVATION

Job No.: Drawing Number:


Rev:


18.03 D201 X

Scale: Date:

Drawn by:

1:100@ A3 07.01.19 HLT

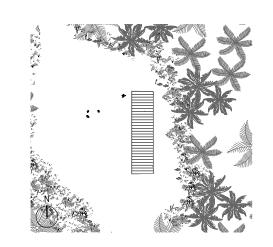

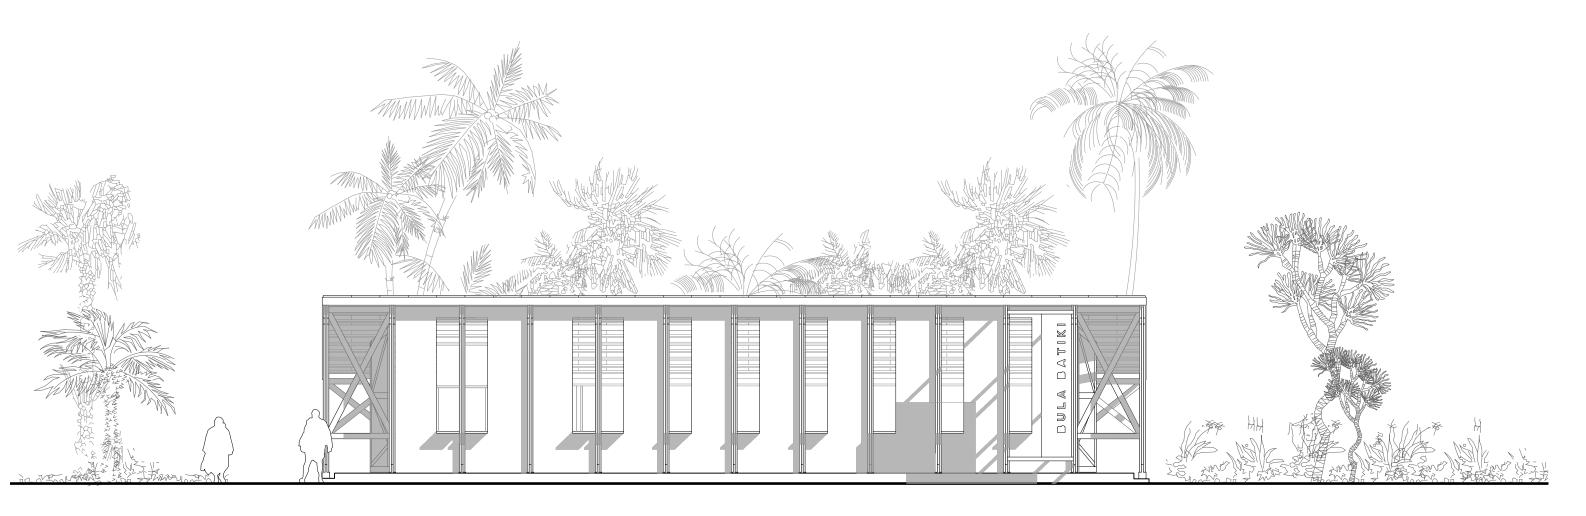

This drawing is to be read in conjunction with all other consultants' drawings. Do not scale from this drawing.
This drawing is copyright © CAUKIN Studio

Project: **BULA BATIKI**

Drawing: EAST ELEVATION

Job No.: Drawing Number:

Rev:

18.03 D202 X

Scale: Date:

1:100@ A3 07.01.19

HLT Drawn by: